


DO NOT SCALE

REPORT ANY DISCREPANCIES TO SUPERVISING OFFICER

IF IN DOUBT-ASK

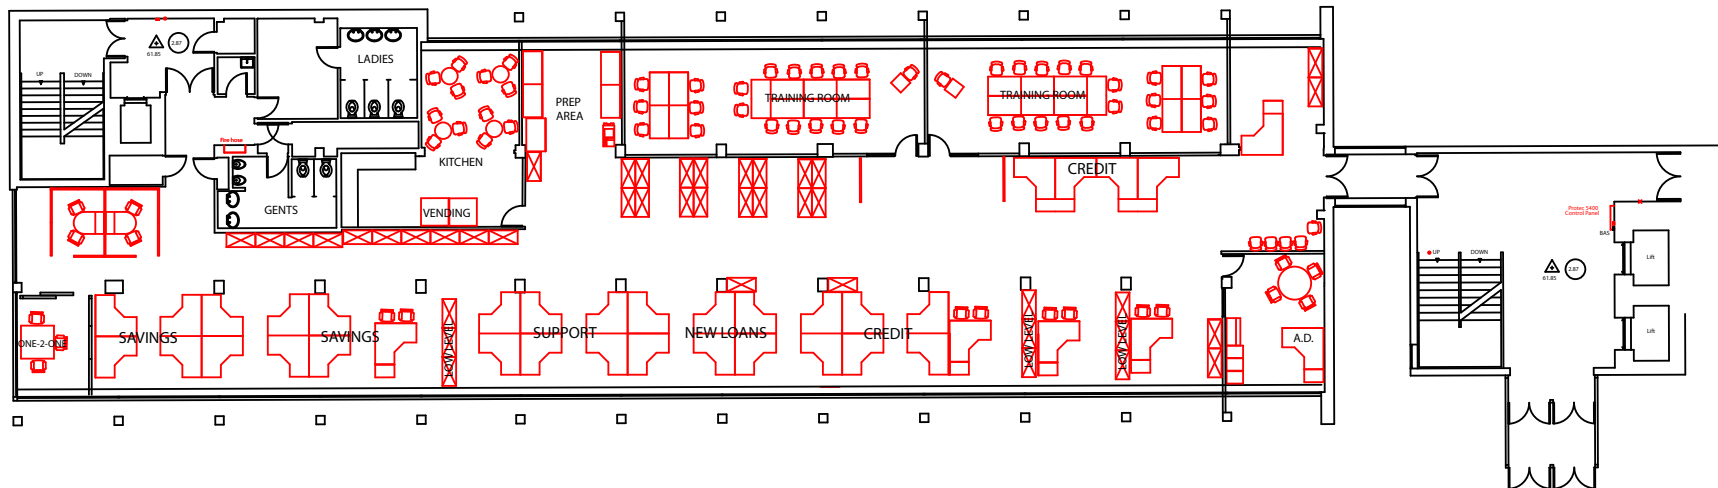

REVISIONS		
E		
D		
C		
B		
A		

PROJECT:
 ELDON HOUSE
 GROUND FLOOR

TITLE:
 TRAINING

DATE	DRAWING NUMBER	REV
10-05-06	ELDON-GRD	
SCALE: 1-100		
DRAWN: G.S.		

HEAD OFFICE MANAGEMENT UNIT
 NORTHERN ROCK HOUSE, GOSFORTH,
 NEWCASTLE UPON TYNE, NE3 4PL.
 Telephone: 0191 285 7191 Facsimile 0191 279 4415