


DO NOT SCALE

REPORT ANY DISCREPANCIES TO SUPERVISING OFFICER

IF IN DOUBT-ASK

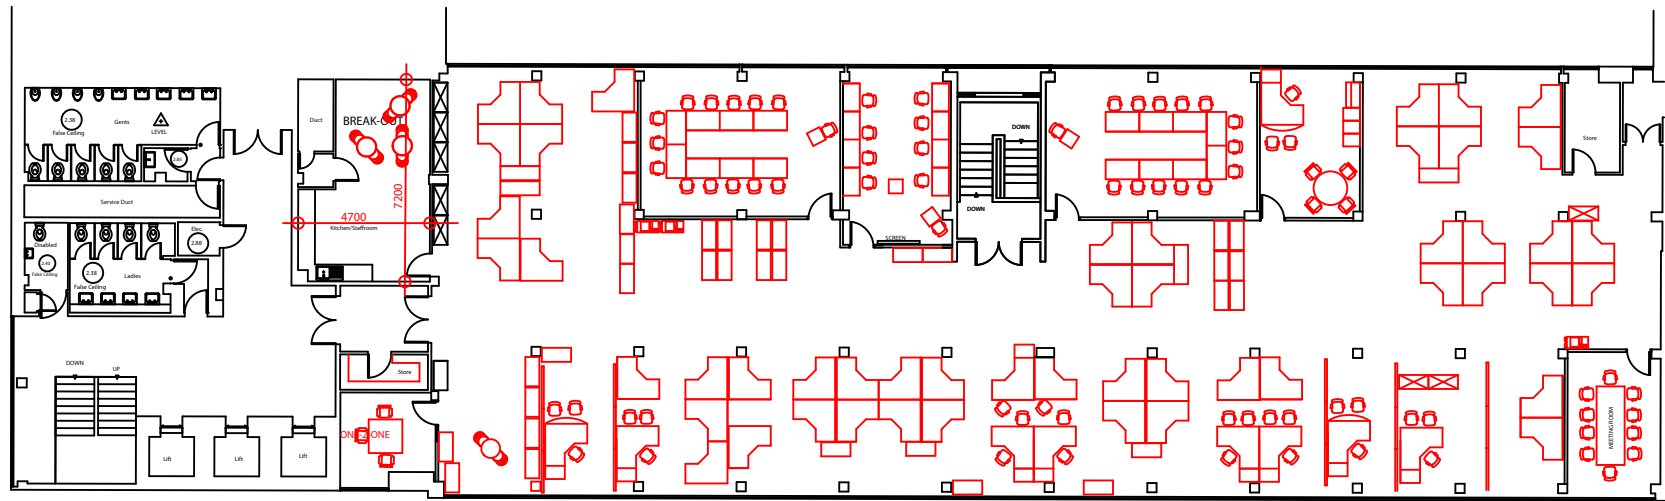

BRANCH & DIRECT SALES TRAINING

REVISIONS			
E			
D			
C			
B			
A			

PROJECT:
HORSELEY HOUSE
2ND FLOOR

TITLE:
DIRECT SALES TRAINING,
BRANCH SALES TRAINING
AND COMPLIANCE/BQU

DATE: 08-09-05	DRAWING NUMBER	REV
SCALE: 1=100	HORSELEY-2ND	
DRAWN: G.S.		

northern rock

NORTHERN ROCK HOUSE, GOSFORTH,
NEWCASTLE UPON TYNE, NE3 4PL.
Telephone: 0191 285 7191 Facsimile: 0191 279 4415